

**LLaithddu Wind Farm**



**Legend**

- Site Boundary
- + Turbine Location
- o Anemometer Mast
- Access Tracks
- Substation
- Borrow Pits

Turbine ID	Easting	Northing	Hub Height (m)	Tip Height (m)
3	303674	283303	80	115.5
4	304041	283193	80	115.5
5	303693	283040	80	115.5
6	304162	282958	80	115.5
7	303361	282726	80	115.5
8	304080	282711	80	115.5
9	303338	282452	80	115.5
10	303425	282171	80	115.5
11	303456	281954	80	115.5
12	303428	281759	80	115.5
13	303424	281483	80	115.5
14	303369	281242	80	115.5
15	304124	279724	84	99.5
16	304476	279523	80	115.5
17	304125	279489	84	99.5
18	304165	278916	84	99.5
19	304173	278694	84	99.5
20	304303	278480	84	99.5
21	304335	278249	84	99.5
22	304414	278010	84	99.5
23	304465	277750	84	99.5
24	304451	277533	84	99.5
25	304277	277112	84	99.5
26	304415	276944	84	99.5
27	304127	276792	84	99.5
28	304022	276525	84	99.5
29	303895	276243	84	99.5

Figure/Drawing Title:  
Option 2: Alternative proposal for 27 turbines


Figure Number: --

Rev	Date	Revision	By	Checked

Datum: OSGB36      Projection: BNG

Data Sources:  
Scale: A3 @ 1:30,000

Drawn By: RPS 20 Western Avenue, Milton Park, Abingdon, Oxfordshire. OX14 4SH Tel: +44 (0) 1235 821 888 Fax: +44 (0) 1235 820 351 Website: www.rpsgroup.com	Client: Fferm Wynt Llaithddu, Cae Sgubor Ffordd Pennant Eglwysbach Conwy LL28 5UN
--	---

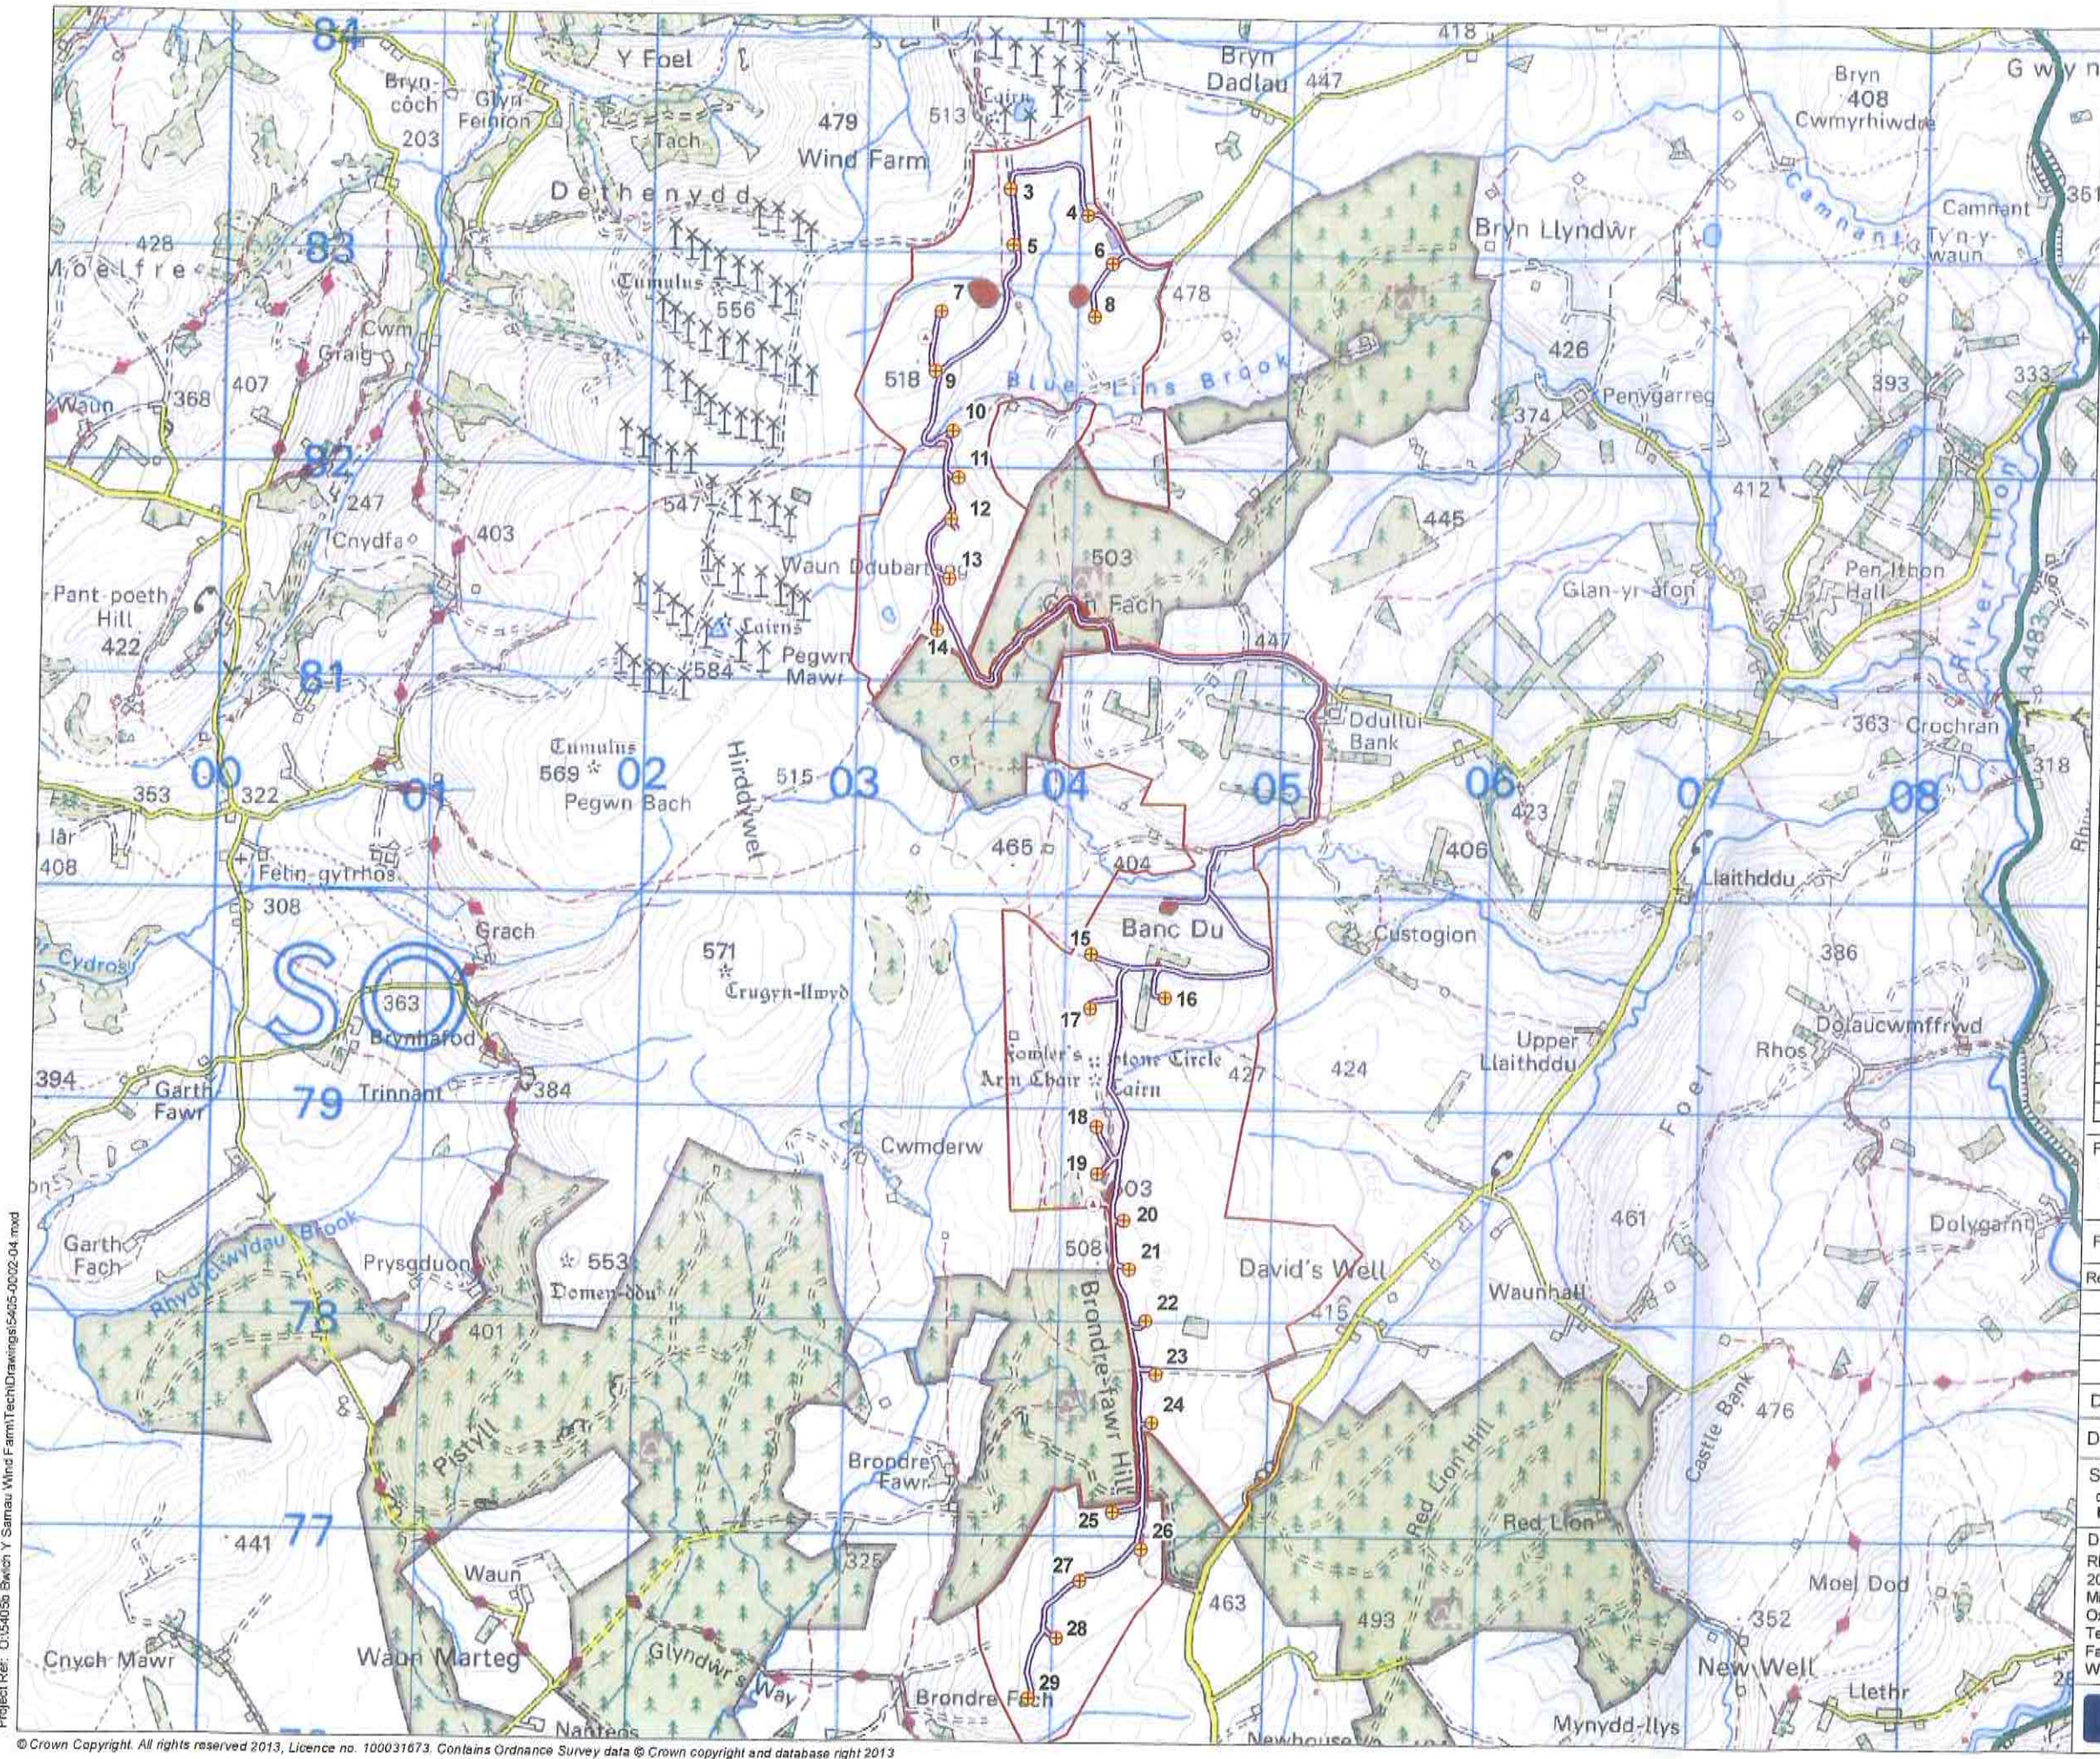

Project Ref: 0154050 Bwch Y Samau Wind Farm Tech Drawings 15-05-2012-04.mxd