












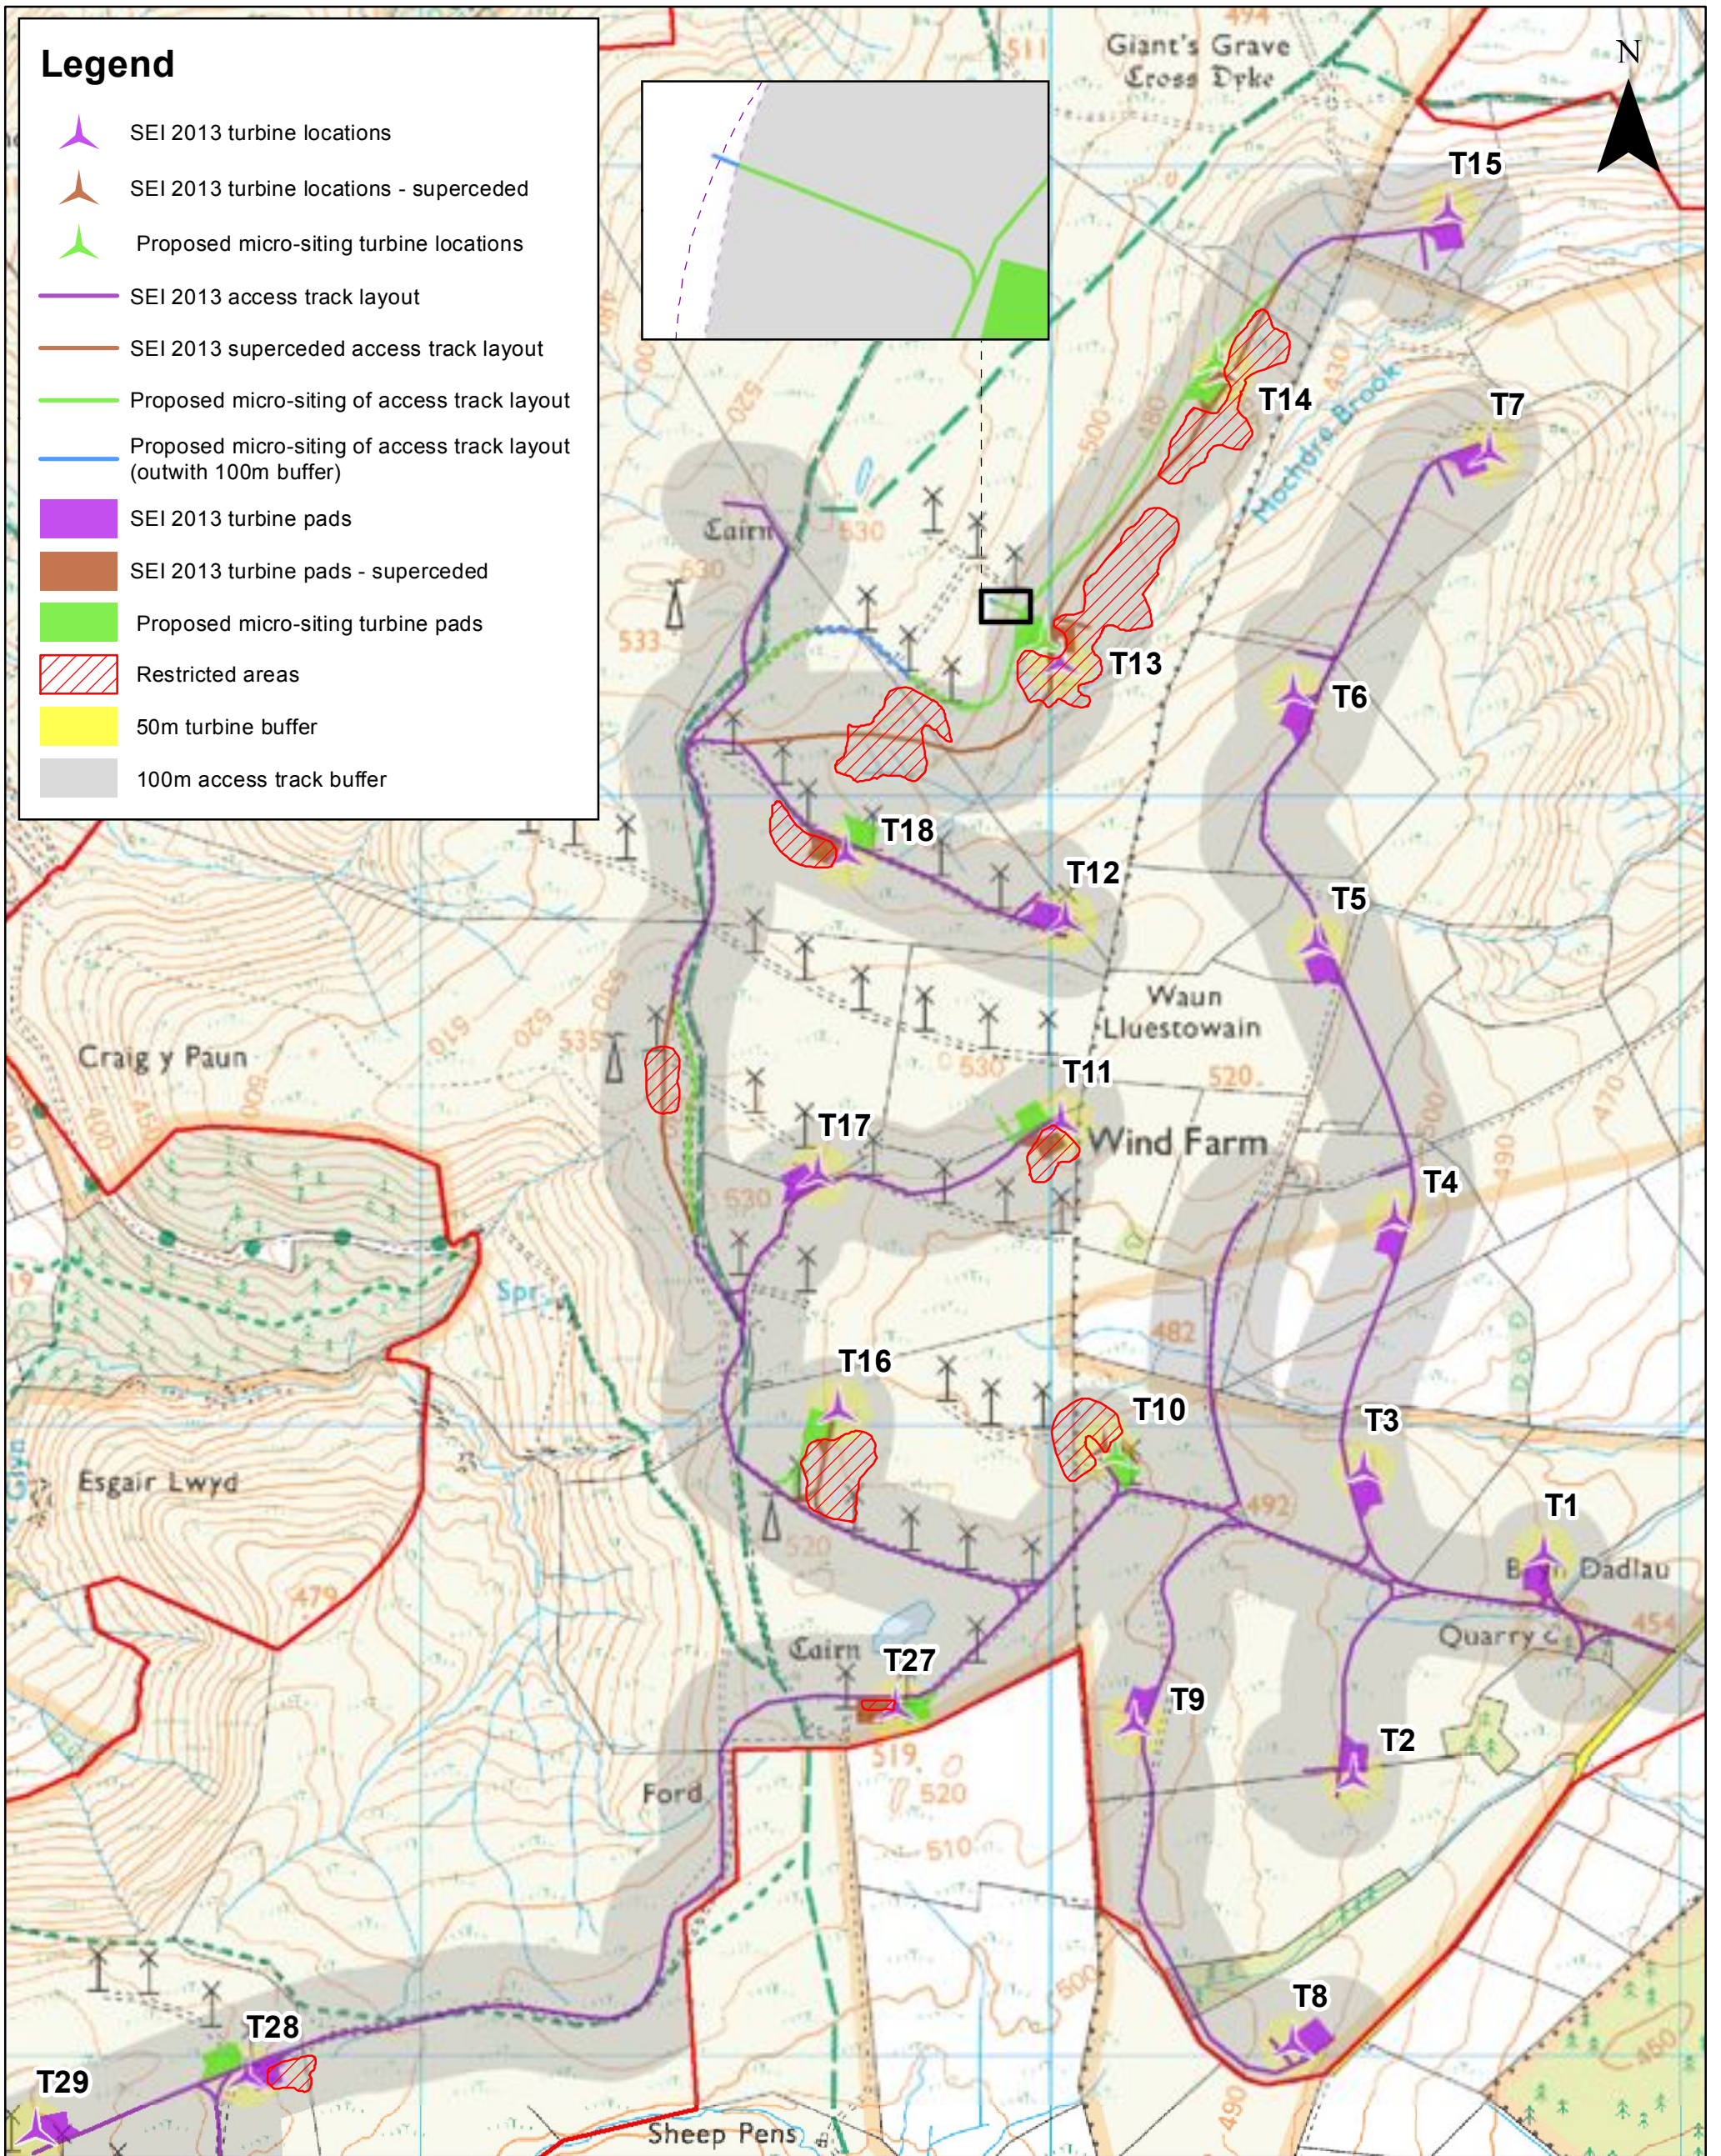


Legend

-  SEI 2013 turbine locations
-  SEI 2013 turbine locations - superceded
-  Proposed micro-siting turbine locations
-  SEI 2013 access track layout
-  SEI 2013 superceded access track layout
-  Proposed micro-siting of access track layout
-  Proposed micro-siting of access track layout (outwith 100m buffer)
-  SEI 2013 turbine pads
-  SEI 2013 turbine pads - superceded
-  Proposed micro-siting turbine pads
-  Restricted areas
-  50m turbine buffer
-  100m access track buffer



© Crown Copyright 2013. All rights reserved.
Ordnance Survey Licence 0100031673.

Llandinam
Restricted Areas
Sheet 1 of 2

Rev	Date	By	Comment
A3	16/07/13	DM	Second Issue Review.
A2	12/07/13	DM	First Issue Review.
A1	12/07/13	RW	First Issue.

1:10,000 Scale @ A3









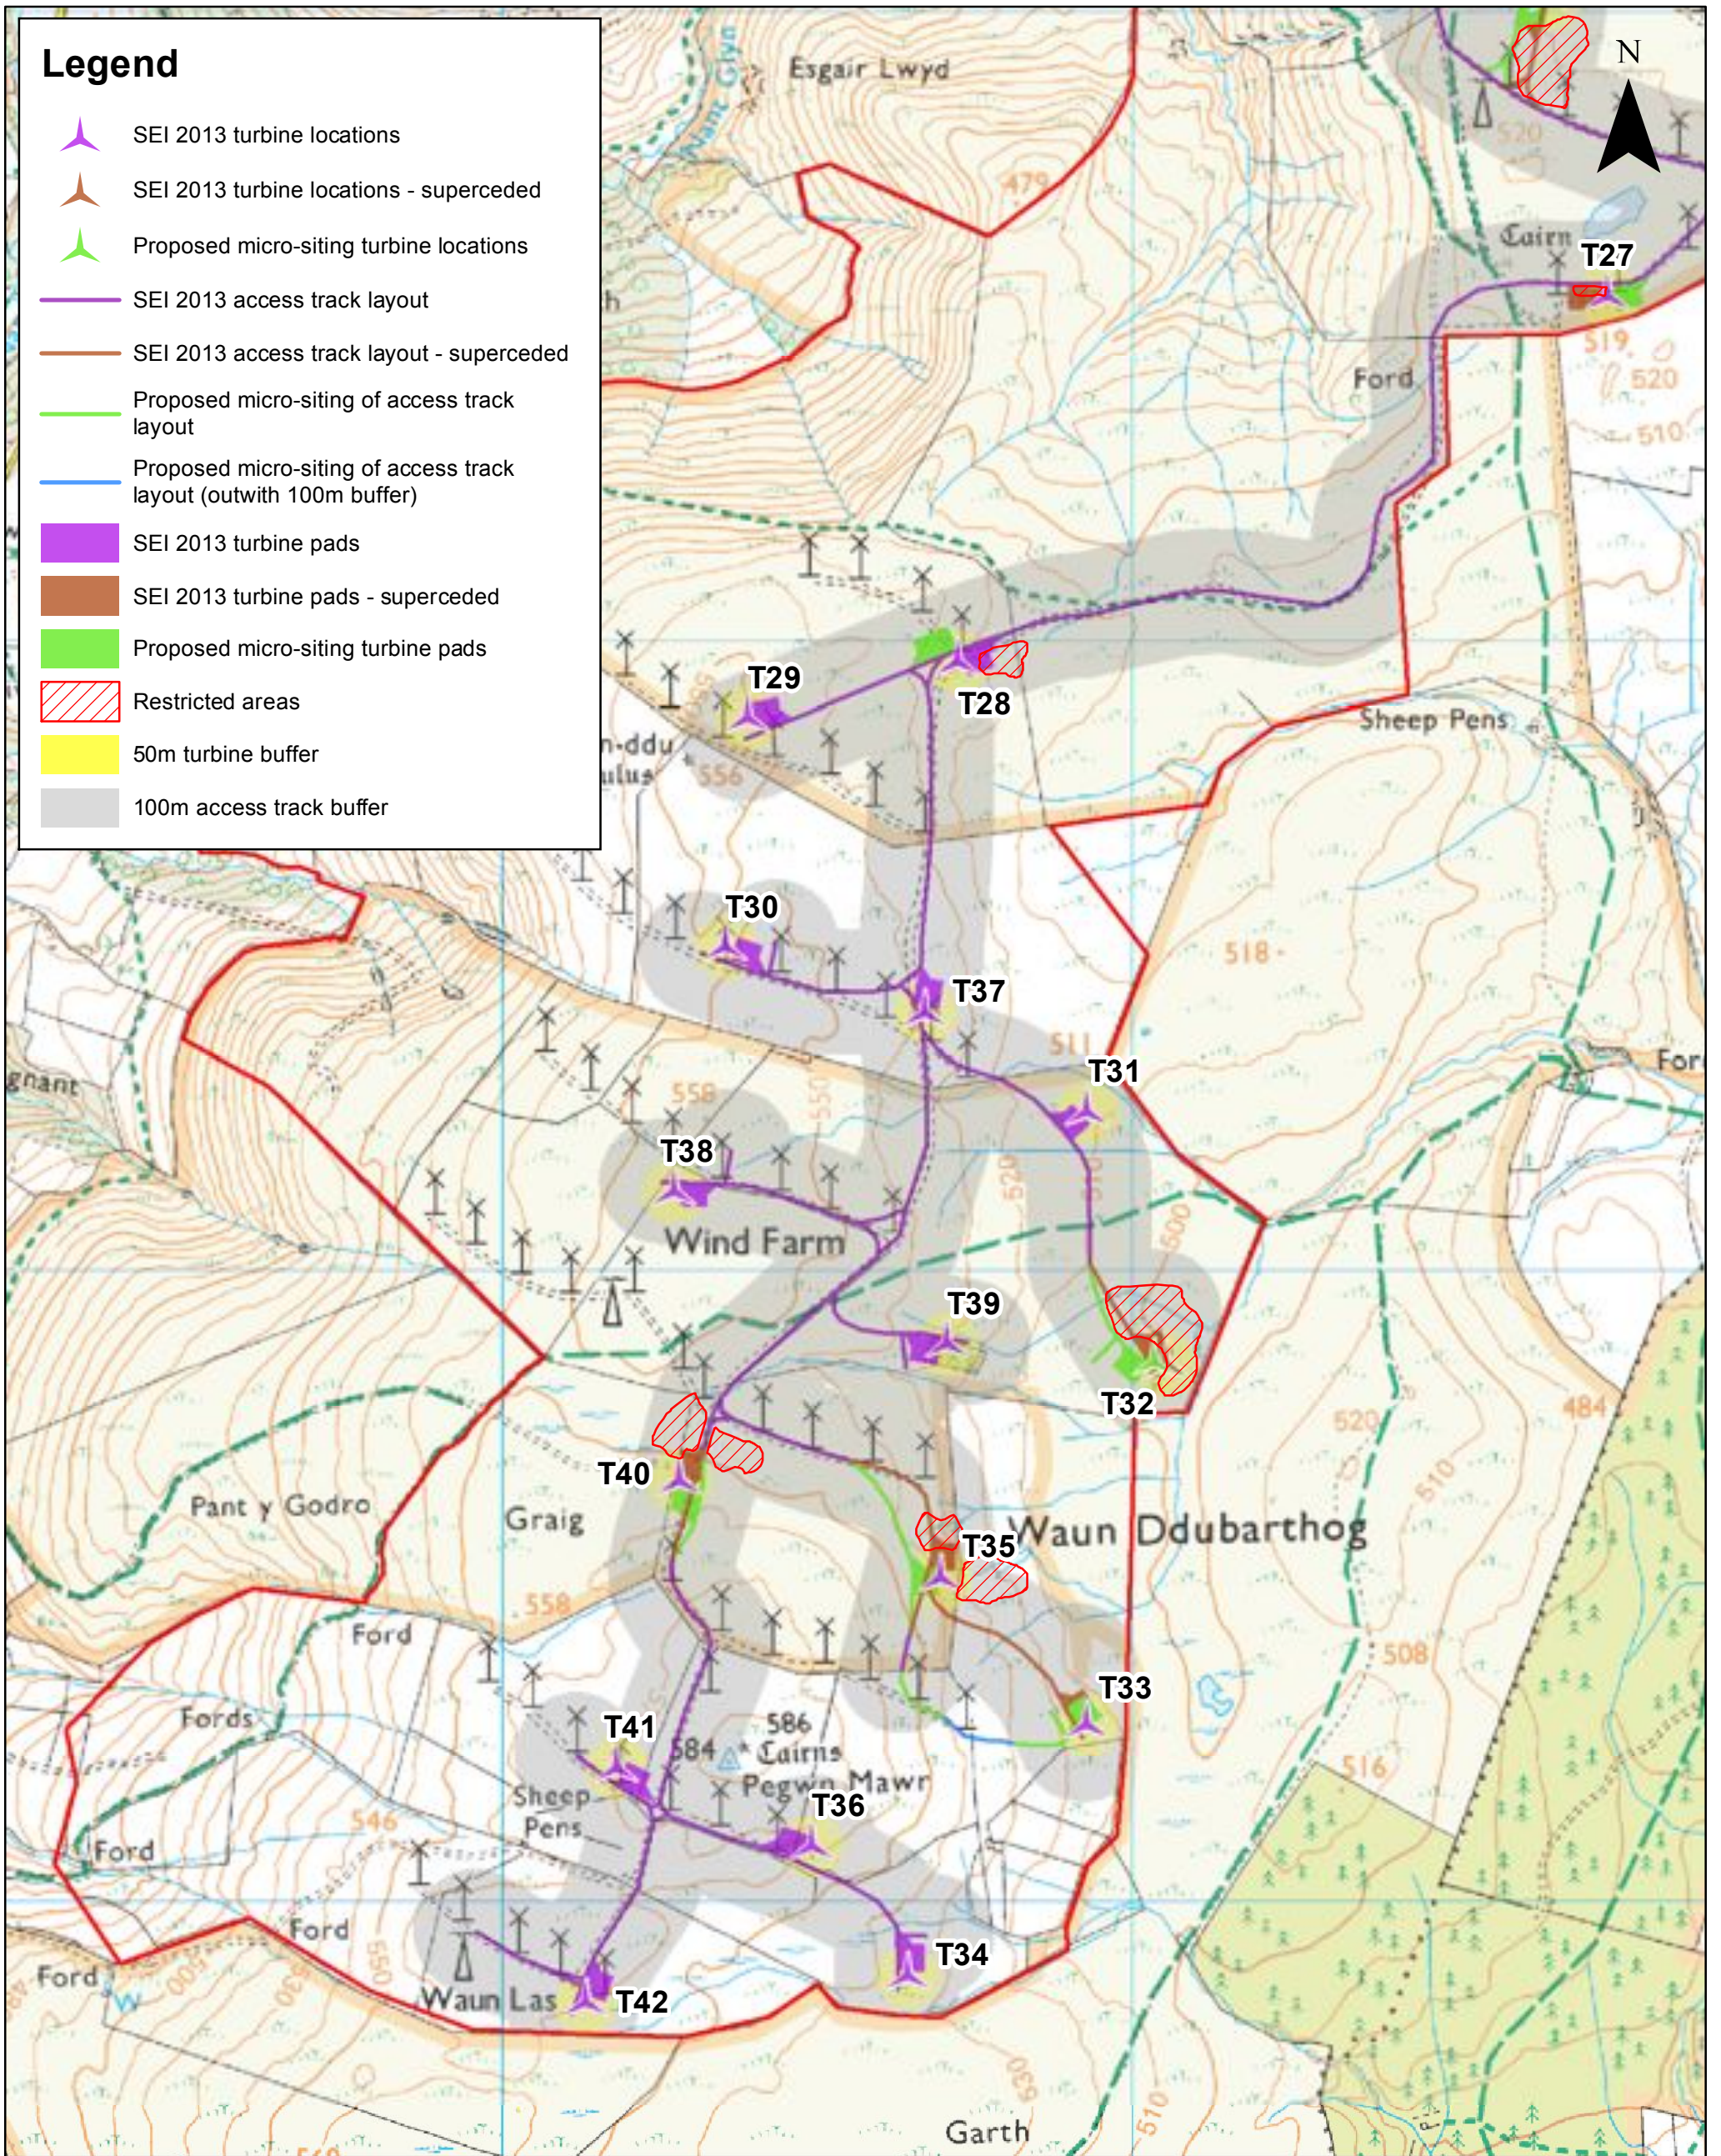


Figure	Date	Rev	Dwg No.	Datum: OSGB36 Projection: TM
09	16/07/13	A3	LLA-P-009	

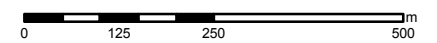Legend

-  SEI 2013 turbine locations
-  SEI 2013 turbine locations - superceded
-  Proposed micro-siting turbine locations
-  SEI 2013 access track layout
-  SEI 2013 access track layout - superceded
-  Proposed micro-siting of access track layout
-  Proposed micro-siting of access track layout (outwith 100m buffer)
-  SEI 2013 turbine pads
-  SEI 2013 turbine pads - superceded
-  Proposed micro-siting turbine pads
-  Restricted areas
-  50m turbine buffer
-  100m access track buffer



© Crown Copyright 2013. All rights reserved.
Ordnance Survey Licence 0100031673.

Llandinam
Restricted Areas
Sheet 2 of 2

A3	16/07/13	DM	Second Issue Review.
A2	12/07/13	DM	First Issue Review.
A1	12/07/13	RW	First Issue.
Rev	Date	By	Comment

1:10,000 Scale @ A3

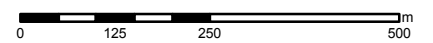


Figure 09	Date 16/07/13	Rev A3	Dwg No. LLA-P-009	Datum: OSGB36 Projection: TM
---------------------	-------------------------	------------------	-----------------------------	---