


N:\Contracts\6668\_Llanbrynmair\_wind\_farm\_P1\Mapping\6668\_Llanbrynmair\_BatRoostGosenBridge.indd

# Inspection of Gosen Bridge

18/04/2013

MH and ED

Plan shows south-east facing abutment of bridge. No potential roosting features for bats were observed on the north-west facing abutment

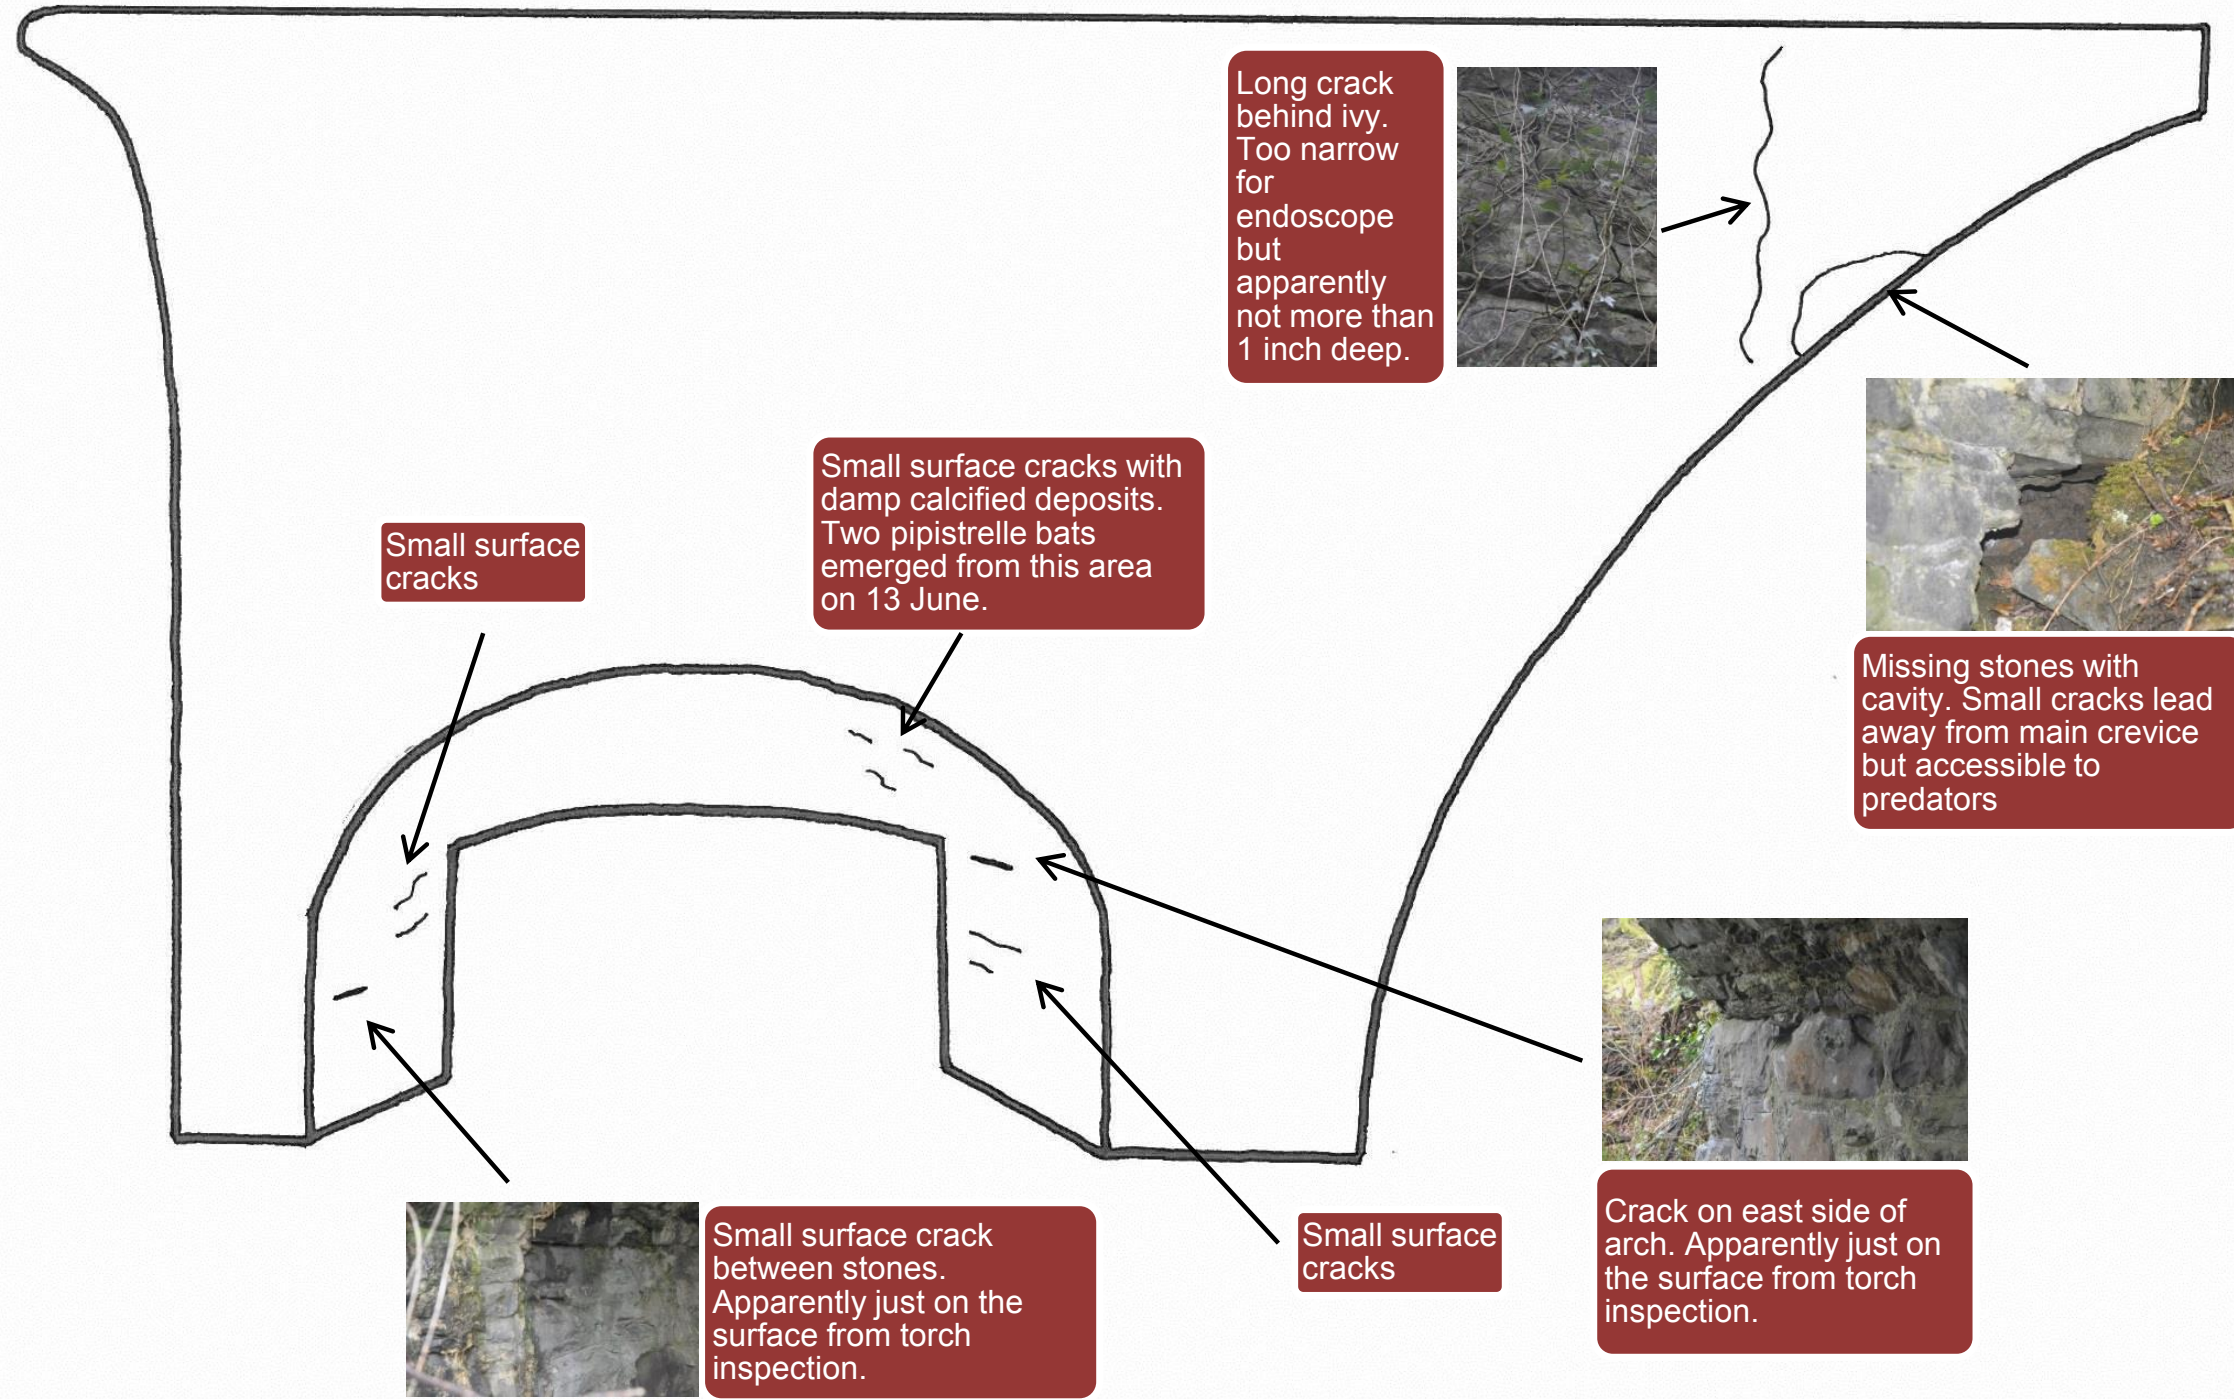

OFFICE: Monmouth  
T: 01600 891576

JOB REF: 0000.00

PROJECT TITLE  
LLANBRYNMAIR WIND FARM AND ACCESS ROUTE

DRAWING TITLE  
Annotated bat roost inspection plan of Gosen Bridge

DATE: 25.11.2013	CHECKED: MH	SCALE: NTS
DRAWN: SJN	APPROVED: PS	STATUS: FINAL

Copyright © BSG Ecology

No dimensions are to be scaled from this drawing.  
All dimensions are to be checked on site.  
Area measurements for indicative purposes only.

This drawing may contain: Ordnance Survey material by permission of Ordnance Survey on behalf of the Controller of Her Majesty's Stationery Office © Crown Copyright 2012. All rights reserved.  
Reference number: 100048980

OS Open data © Crown copyright and database right 2012 | Aerial Photography © Bing Maps  
Sources: BSG Ecology Survey Data