

WORKS ACCESS ONLY
100 yds

WORKS ACCESS ONLY
100 yds

WORKS ACCESS ONLY
200 yds

AREA REQUIRED FOR ALL OPERATIONS

AREA NO LONGER REQUIRED FOR JUNCTION

LATE ACCESS
ACCESS LOCATION TO BE DETERMINED

PROPOSED LIMIT OF ROOFLINE


BLADE DELIVERY VEHICLE (LOAD SIZE 30m x 5m)

VEHICLE KEY:

- VEHICLE OUTLINE (GREEN)
- LOAD OUTLINE (BLUE WITH RED SWEEP PATH)
- CHASSIS/WHEEL OUTLINES (PURPLE)

BLADE DELIVERY VEHICLE SWEEP PATH UNDERTAKEN WITH POLICE ESCORT

SCALE 1:200

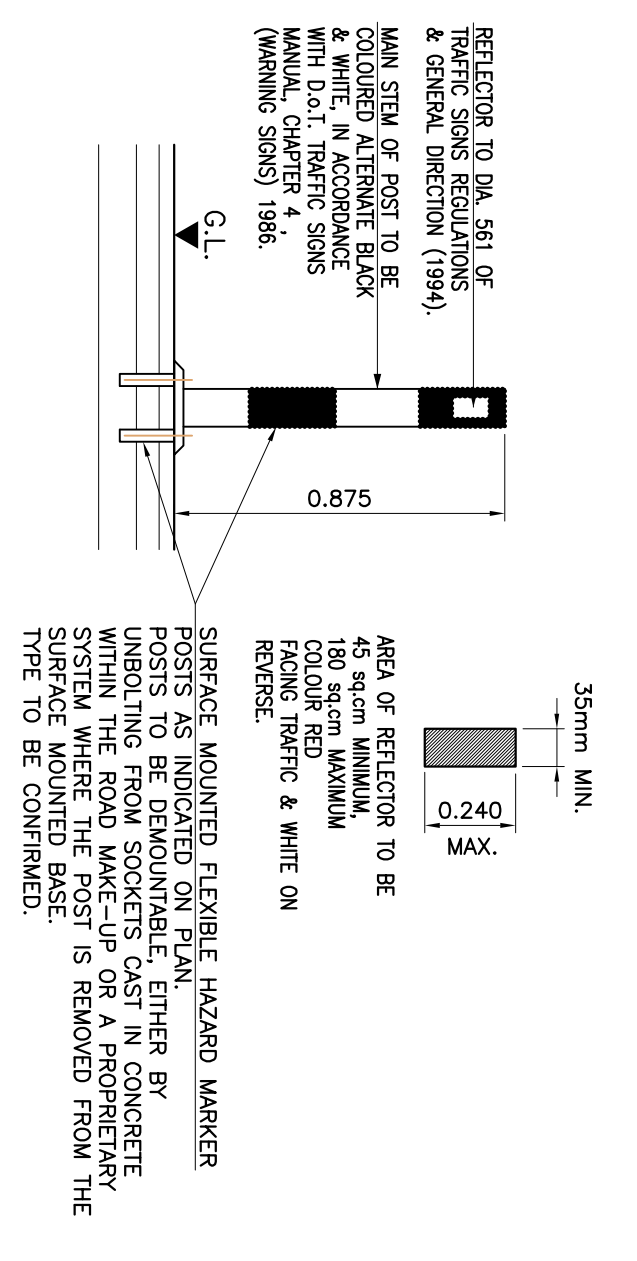

KEY

TOWER DELIVERY VEHICLE (LOAD SIZE 30m x 5m)

VEHICLE KEY:

- VEHICLE OUTLINE (GREEN)
- LOAD OUTLINE (BLUE WITH RED SWEEP PATH)
- CHASSIS/WHEEL OUTLINES (PURPLE)

45.2m BLADE DELIVERY VEHICLE

VEHICLE KEY:

- VEHICLE OUTLINE (GREEN)
- LOAD OUTLINE (BLUE WITH RED SWEEP PATH)
- CHASSIS/WHEEL OUTLINES (PURPLE)

STUART MICHAEL ASSOCIATES
CONSULTANTS

01 8135 80 711
01 8135 80 715
www.stuartmichael.co.uk

CARNED MEN WIND FARM

PROPOSED DEVELOPMENT ACCESS LAYOUT OPTIMISATION

DATE: SEP 13 2020
DRAWN BY: SJA
CHECKED BY: SJA
SCALE: 1:500